



PROPERTY SPECS

For more information about these or other listings, call **802.864.5830**



BOB

CELL 802.578.3274

bmillier@rem-development.com

STEPHANIE

CELL 802.497.4657

smtaylor@rem-development.com

SPACE FOR LEASE

Currently Available

589 Avenue D, Suite 20, Williston

WILLISTON, VERMONT



- 600 square foot efficient office or flex space.
- Located in 6,400 square foot building
- Recently refurbished
- Can be combined with adjacent 1,000 square foot space.
- Convenient Industrial Park location



About REM

Leasing over 2 million square feet, REM Development is the region's largest commercial industrial developer of manufacturing, distribution, warehouse and flex space.

We've built our reputation on quality, integrity, and personalized attention to our tenants' unique business needs. Call us today for more information.


599 Avenue D, Williston, Vermont 05495

TEL 802.864.5830

FAX 802.864.4172

www.rem-development.com

COMMERCIAL AND INDUSTRIAL ■ LEASING AND DEVELOPMENT

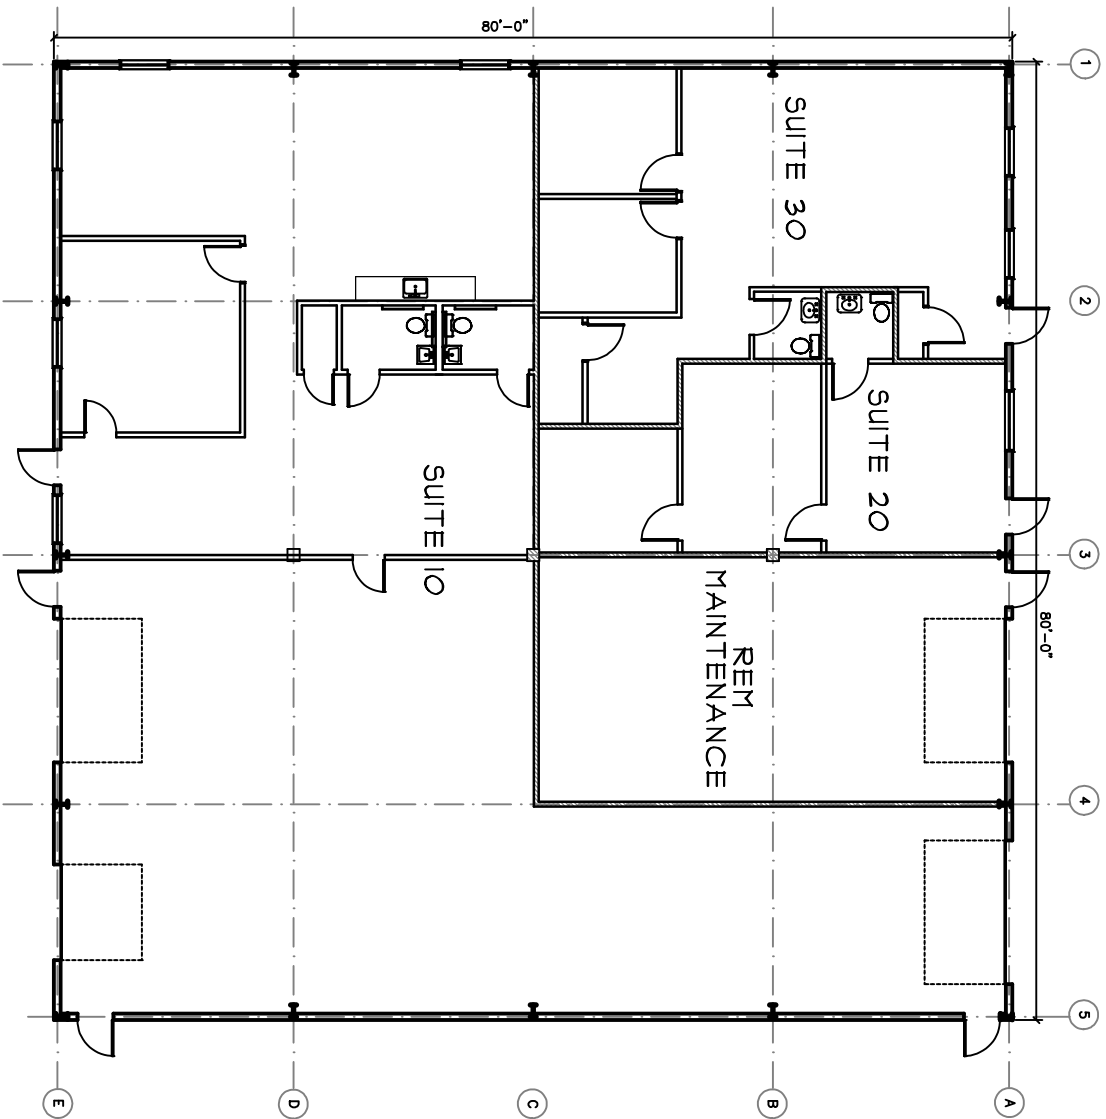

	Dwg Title:	EXISTING FLOOR PLAN
	Property:	589 AVENUE D WILLISTON, VT

599 Avenue D
Williston, VT 05495

T: 802-864-5830
F: 802-864-4172

Scale:	1/16" = 1'-0"
Date:	9/16/11
Drawn by:	OT

SHEET No.	X-1
-----------	-----