



PROPERTY SPECS

For more information about these or other listings, call **802.864.5830**

BOB
CELL 802.578.3274
bmiller@rem-development.com

STEPHANIE
CELL 802.497.4657
smtaylor@rem-development.com

SPACE FOR LEASE

Currently Available

301 Avenue D, Suite 15, Williston

WILLISTON, VERMONT



4,452 sf warehouse space with small office

- Suitable for manufacturing, warehouse/distribution or production
- Ability to be subdivided/combined with adjacent spaces
- Racking available
- 15' foot clear height
- 2 docks
- 120/208 three phase power
- Ample parking and a large yard
- Convenient industrial park location.



About REM

Leasing over 2 million square feet, REM Development is the region's largest commercial industrial developer of manufacturing, distribution, warehouse and flex space.

We've built our reputation on quality, integrity, and personalized attention to our tenants' unique business needs. Call us today for more information.


599 Avenue D, Williston, Vermont 05495

TEL 802.864.5830

FAX 802.864.4172

www.rem-development.com

COMMERCIAL AND INDUSTRIAL ■ LEASING AND DEVELOPMENT

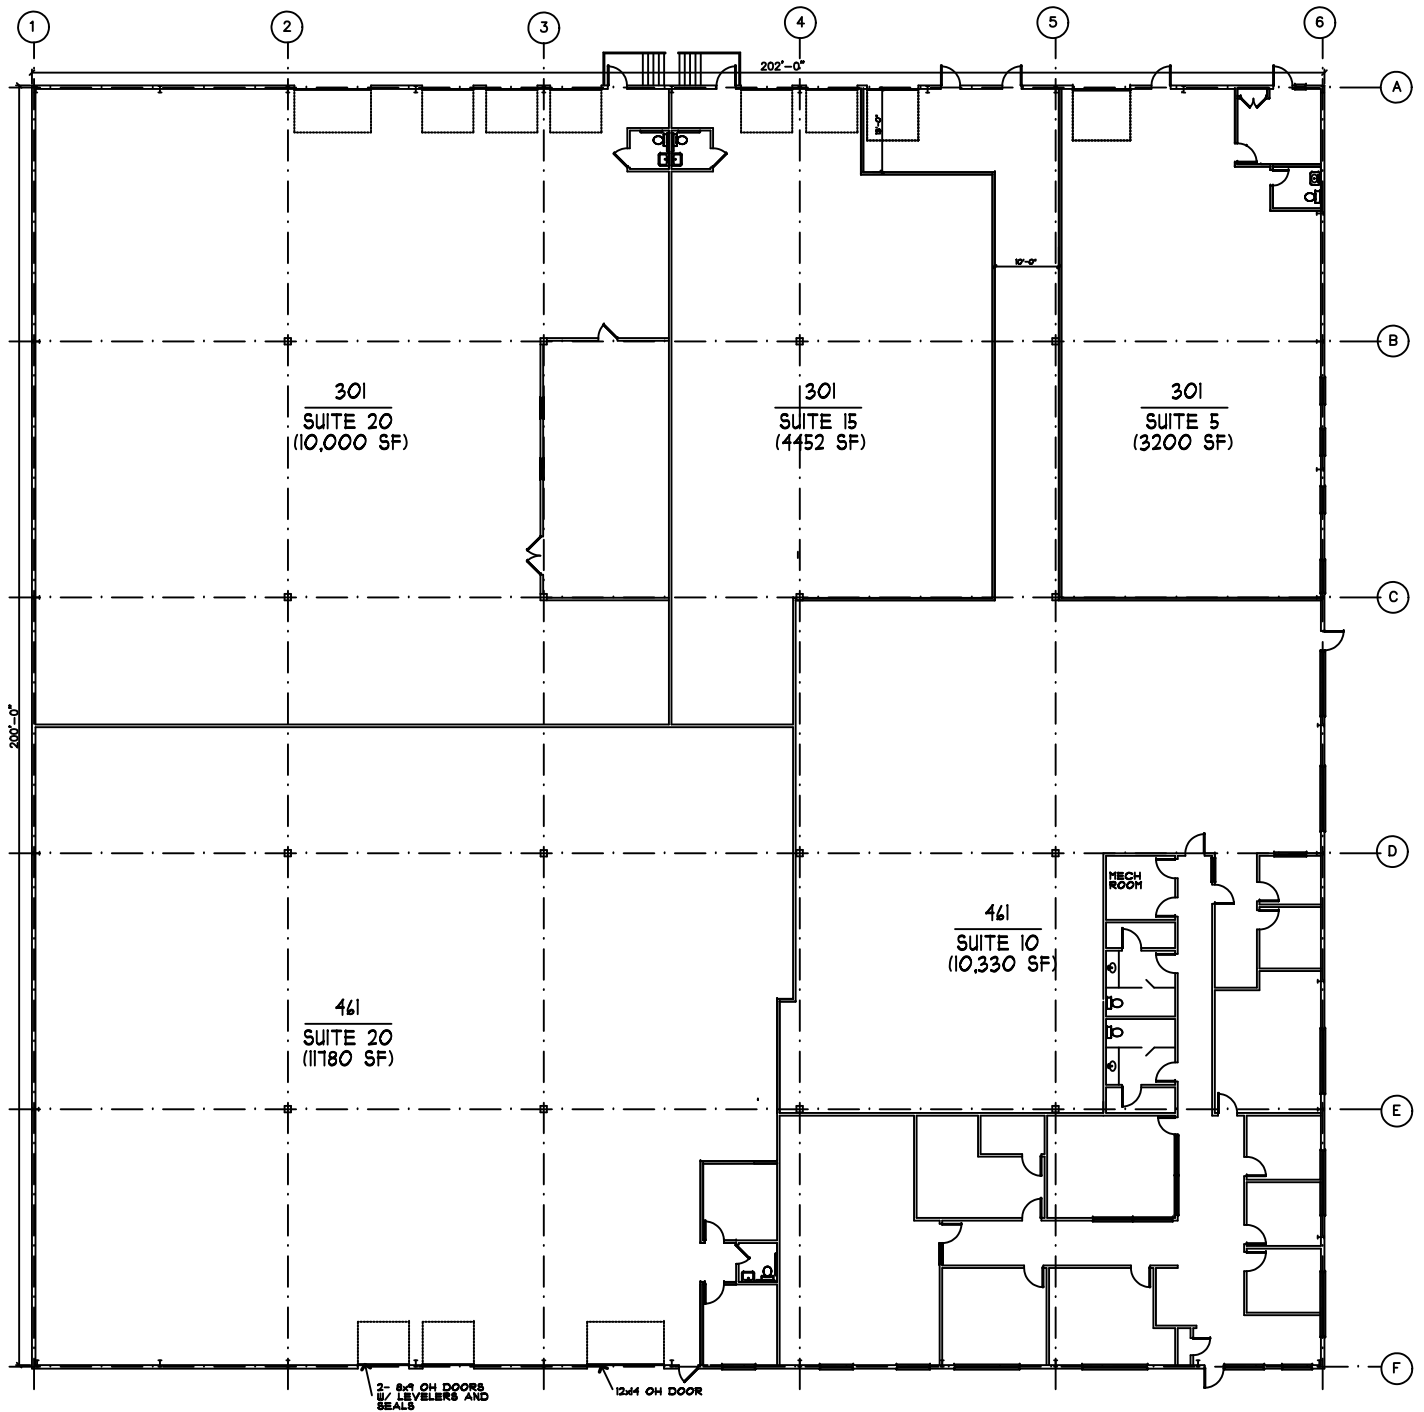

Dwg Title:	EXISTING FLOOR PLANS
Property:	461/301 AVENUE D WILLISTON, VT 05495
599 Avenue D Williston, VT 05495	T: 802-864-5830 F: 802-864-4172

Scale:	1:30'
Date:	10/27/14
Drawn by:	OT/KD

SHEET No.	X-1
-----------	-----